



**ROOF PLAN**

TYPE 2-4" THICK  
SCALE: 3/8" = 1'-0"

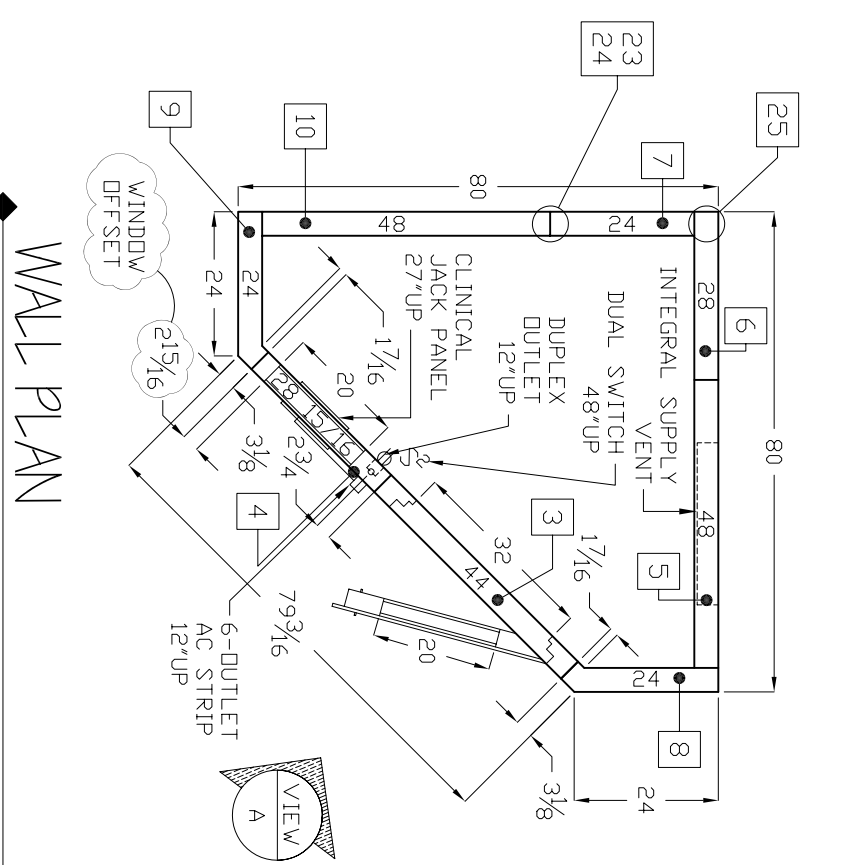


**WALL PLAN**

TYPE 2-4" THICK  
SCALE: 3/8" = 1'-0"

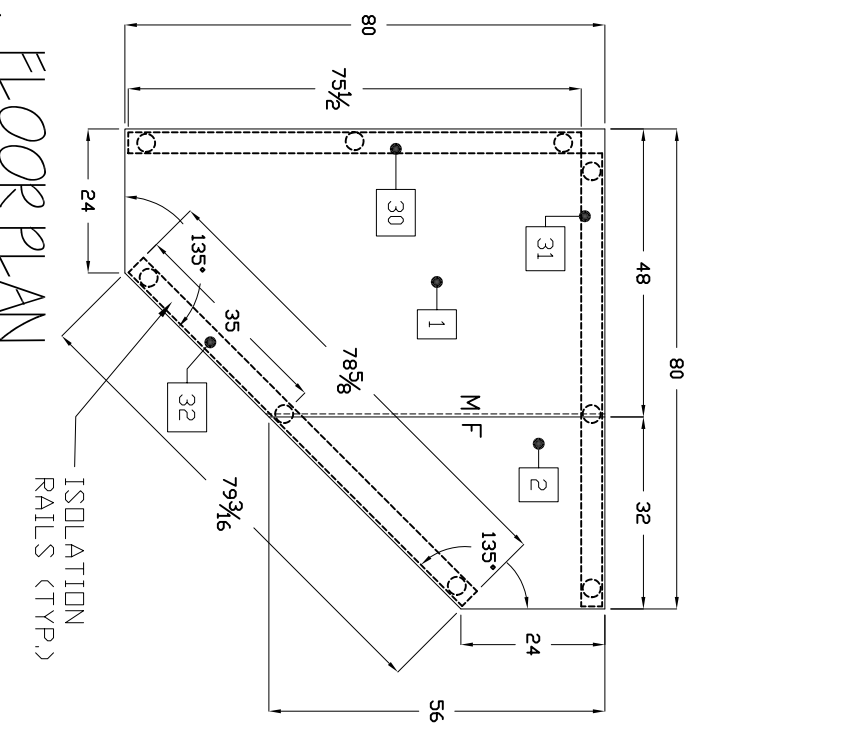


**FLOOR PLAN**

W/ INVERTED PERIMETER CHANNEL  
4" THICK  
SCALE: 3/8" = 1'-0"

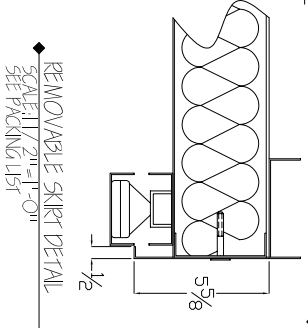


REMOVABLE SKIRT DETAIL  
SCALE: 1/2" = 1'-0"  
SEE PACKING LIST

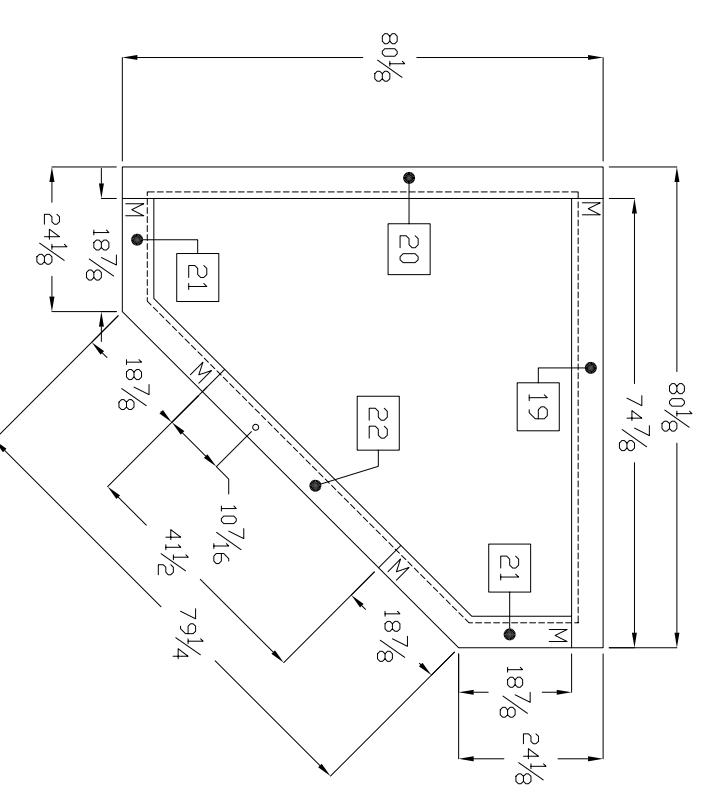

**ROOF CHANNEL**


SCALE: 3/8" = 1'-0"

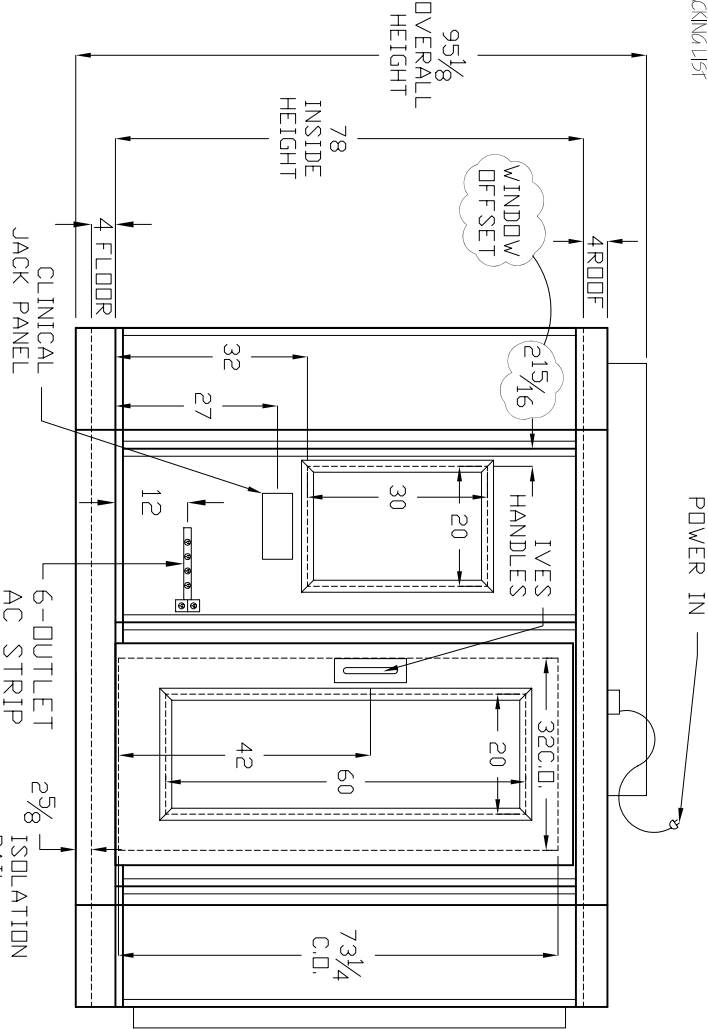

**VIEW "A"**

**DOOR SIDE ELEVATION**

SCALE: 3/8" = 1'-0"

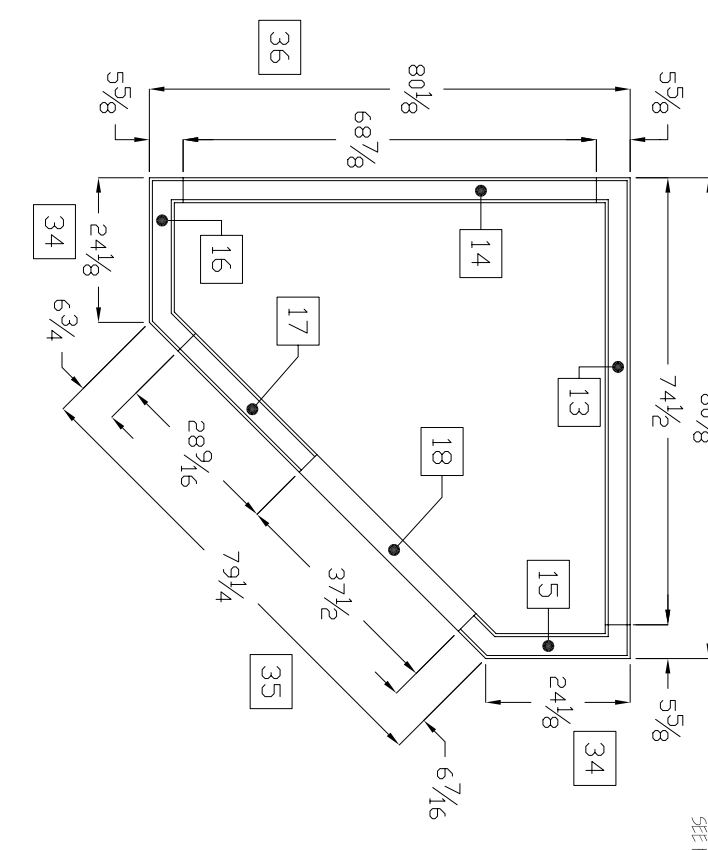

**FLOOR CHANNEL**

W/ REMOVABLE SKIRTS  
SCALE: 3/8" = 1'-0"

**DISTRIBUTION**

SHEETMETAL	03
ASSEMBLY	02
STOCKROOM	01
ELECTRICIANS	02
PAINT	01
FINISHING	02
GLASS	01
J.O.C.	01
WELDMENTS	02
ARTHUR	01
CUSTOMER	03
REP	00
ASBUILT	01
ENGINEERING	01
T/W PACKAGE	00
SPECIAL	00

**RELEASE INFORMATION**

FOR PRODUCTION MJB 5/20/03
MATERIAL TYPE 2-4" THICK
COLOR PLATINUM
DATE 05/20/03
SCALE SEE DRAWING
WEIGHT 3,500 LBS
DRAWN BY M. BIRNBAUM
DESIGN CHECK
DRAWING TITLE DELTA 142 PLAN A
FOR STOCK
CAD FILE: GRACAD1 DELTA.DWG
DRAWING NUMBER SHEET 1 OF 1
DELTA PLAN A