


1/2" Neoprene Isolation
130502 - 6 ft.


REAR ELEVATION

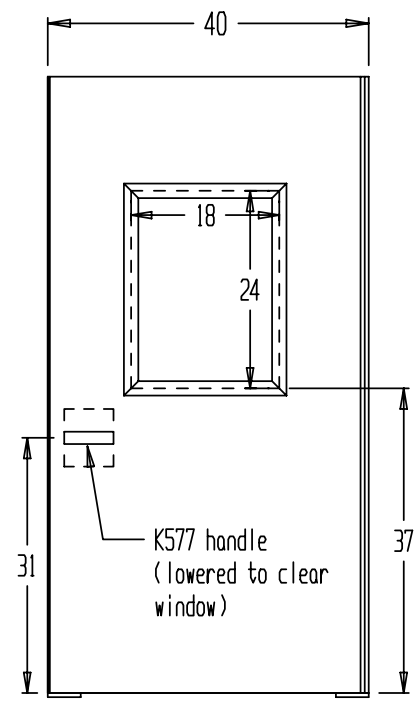

DOOR SIDE ELEVATION

NOTES:
Tie-down angles, a door latch, and neoprene isolation are provided with the mobile configuration.

Securing the booth to the van or trailer is the responsibility of the customer.

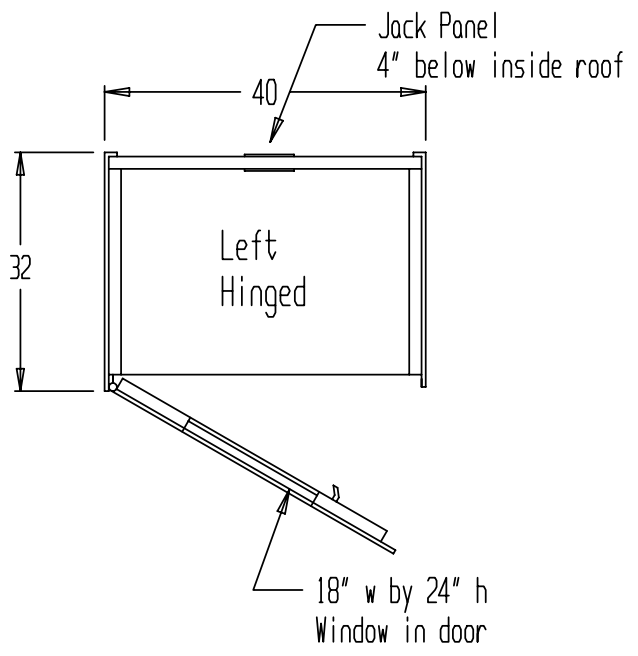

TITLE RE-125SM Mobile Config	ACOUSTIC SYSTEMS AUSTIN, TEXAS		DRAWN BY SMD	DATE 1/10/2006
			CHKD BY	DATE
FOR Tech Manual	DRWG. NO. 5555	SCALE NTS	NOTES Tech Manual	
	SHT. 1 OF 1			